


APPROX. SITE AREA = 4,440 SqM
(0.444 Hectares)

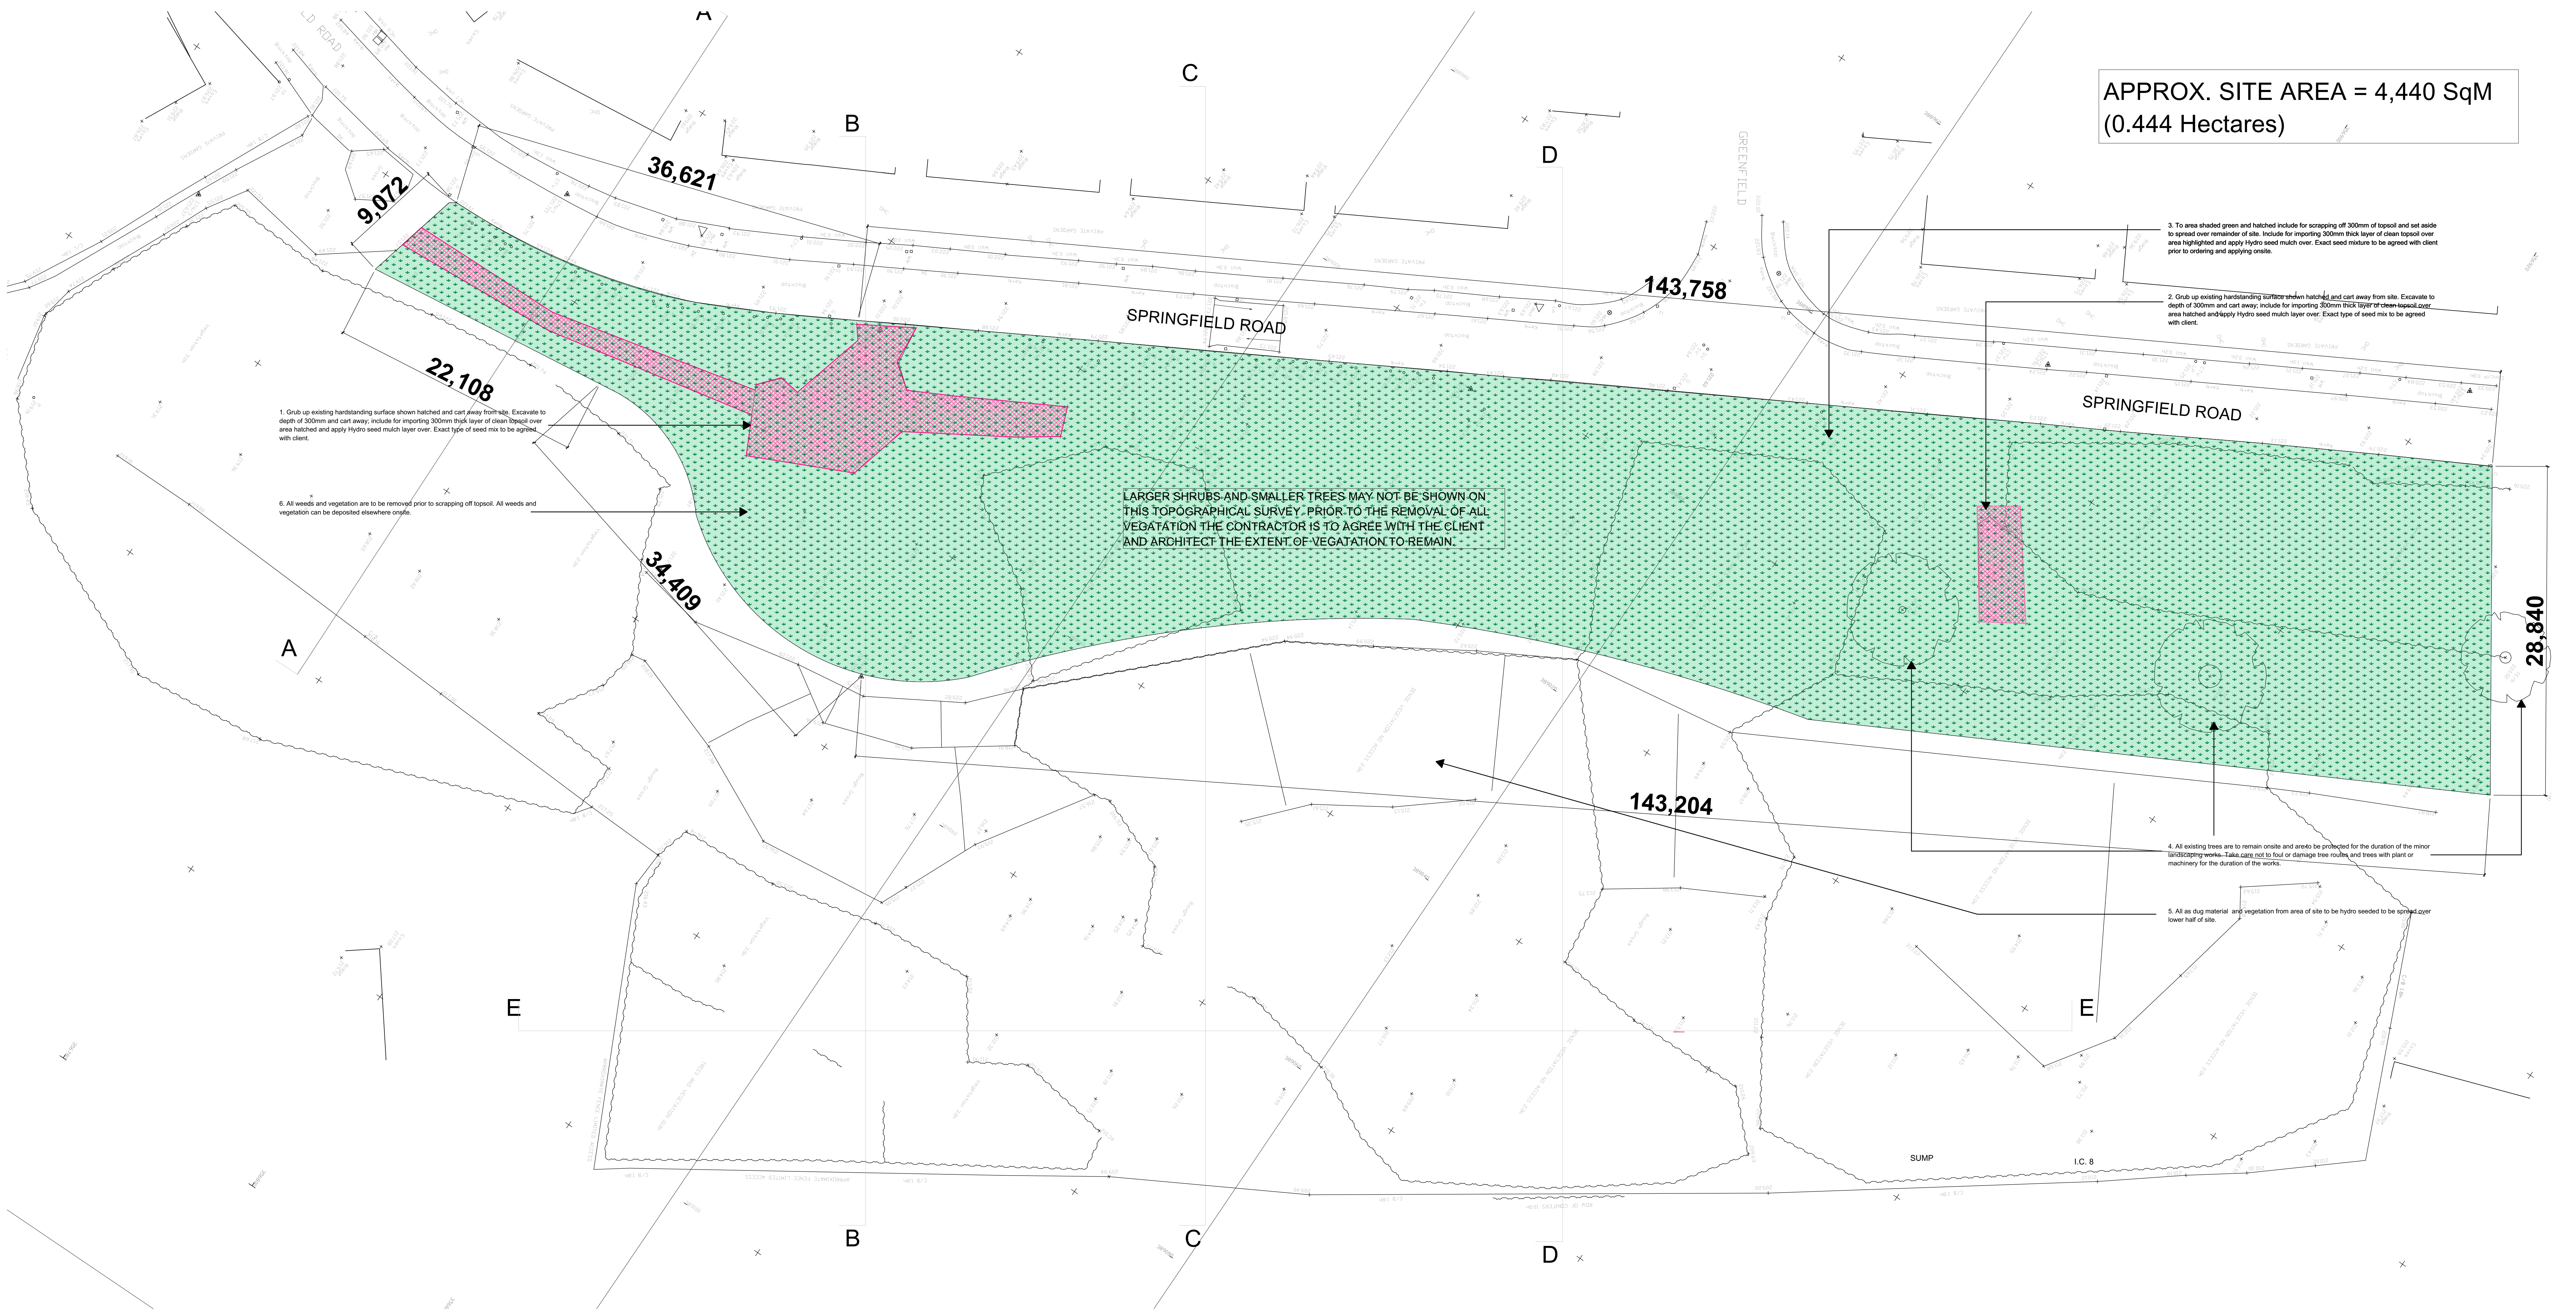

1:200

PROPOSED SITE PLAN

150600
DIMENSIONS + AREA ADDED

Drawing Status

wood | goldstraw | yorath
ARCHITECTS QUANTITY SURVEYERS CIVIL CO-ORDINATORS

Client: BIDDULPH TOWN COUNCIL

Project: PROPOSED LANDSCAPING WORKS

Scale: 1:200 Issue Date: 15/08/2017

Sheet Size: A0 Drawn: Created:

Title: MINOR LANDSCAPING WORKS

Drawing Number: 4244-01-15 Revision ID: A

Copyright: Wood Goldstraw & Yorath